


**KEY**

- EXISTING
- PROPOSED
- DEMO

**DUO DICKINSON**  
 architect  
 1987 **30** 2017  
 94 Bradley Road  
 Madison, Connecticut  
 06443-2644  
 USA  
 203-245-0405  
 duo.dickinson@snet.net

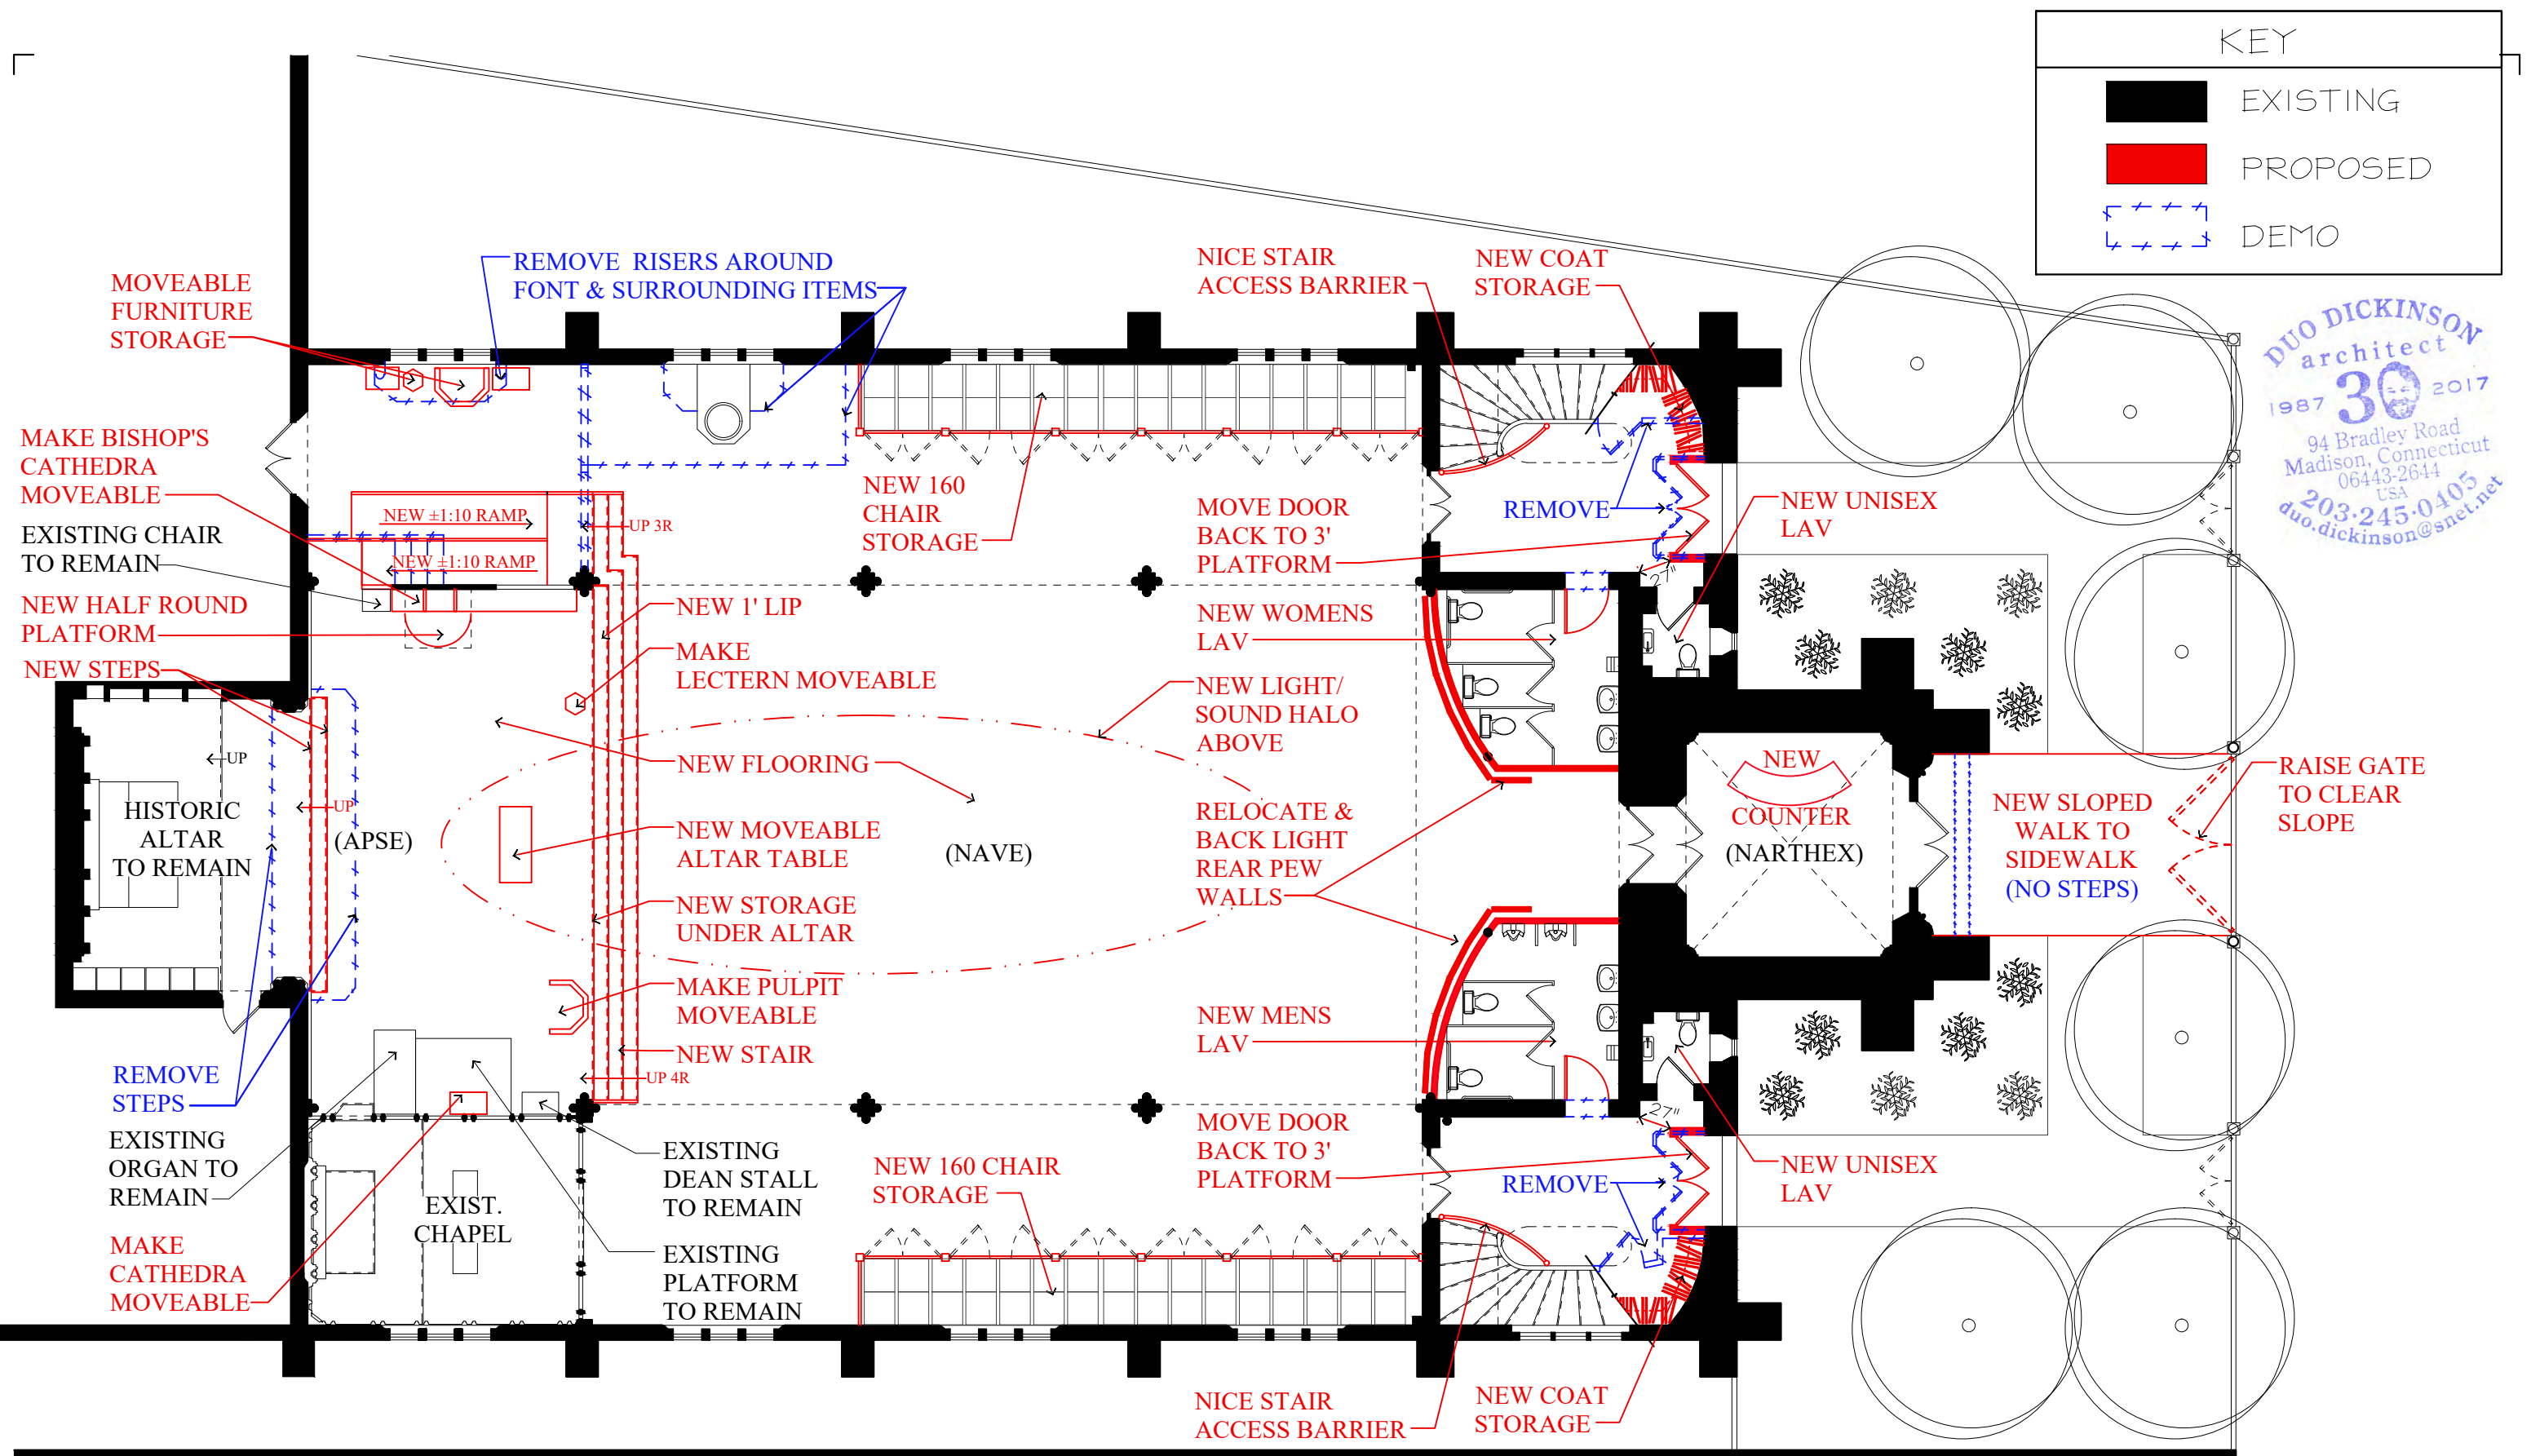

<h2 style="margin: 0;">CHRIST CHURCH</h2> <p style="margin: 0;">45 CHURCH ST HARTFORD, CT 06103</p>	<h2 style="margin: 0;">PROPOSED PLAN</h2> <p style="margin: 0;">FILENAME: EPISCOPAL CHRIST CHURCH_022620</p>	<p style="font-size: small; margin: 0;">DUO DICKINSON architect 94 Bradley Road Madison, Connecticut 06443-2644 USA 203-245-0405 fax: 203-245-0053</p>	<p style="font-size: x-small; margin: 0;">SCALE: 3/32"=1'-0" DRAWING RELEASE DATE: 02.27.20 BID SET DATE: CONTRACT SET DATE:</p>	<b>A</b>
---	--	--	--	----------